

a **CAFALO DEVELOPMENT**
a solar cities initiative



TOWNSVILLE : QUEENSLAND
SOLAR CITY

EVOLVE

CONTENTS

- PERSPECTIVE
- GROUND FLOOR PLAN
- STAGE 1 GROUND FLOOR
- LEVEL 1 PLAN
- STAGE 1 LEVEL 1
- TYPICAL FLOOR PLAN
- STAGE 1 TYPICAL FLOOR
- ROOF TERRACE
- ROOF PLAN
- NORTH ELEVATION
- STURT STREET ELEVATION
- BUILDING SECTION



EVOLVE _ 12 STURT STREET, TOWNSVILLE

INFORMATION ONLY

0 1 2 5M

REV DATE ISSUE
 A 06.09 INFORMATION

This drawing is issued upon the condition it is not copied, reproduced, retained or disclosed to any unauthorised person either wholly or in part without prior consent in writing of benson mccormack architects.
 Do not scale drawings.

CLIENT
CAFALO
 po box 643
 Terry Hills NSW 2084


PROJECT NORTH SCALE

PROJECT NO. DRAWING
 PERSPPECTIVE

DRAWING NO. ISSUE
 ASK 001 A

ARCHITECT
benson mccormack
abn: 76 129 130 285
 p: 61 2 9818 0777 f: 61 2 9818 0778
 enquires@bensonmccormack.com



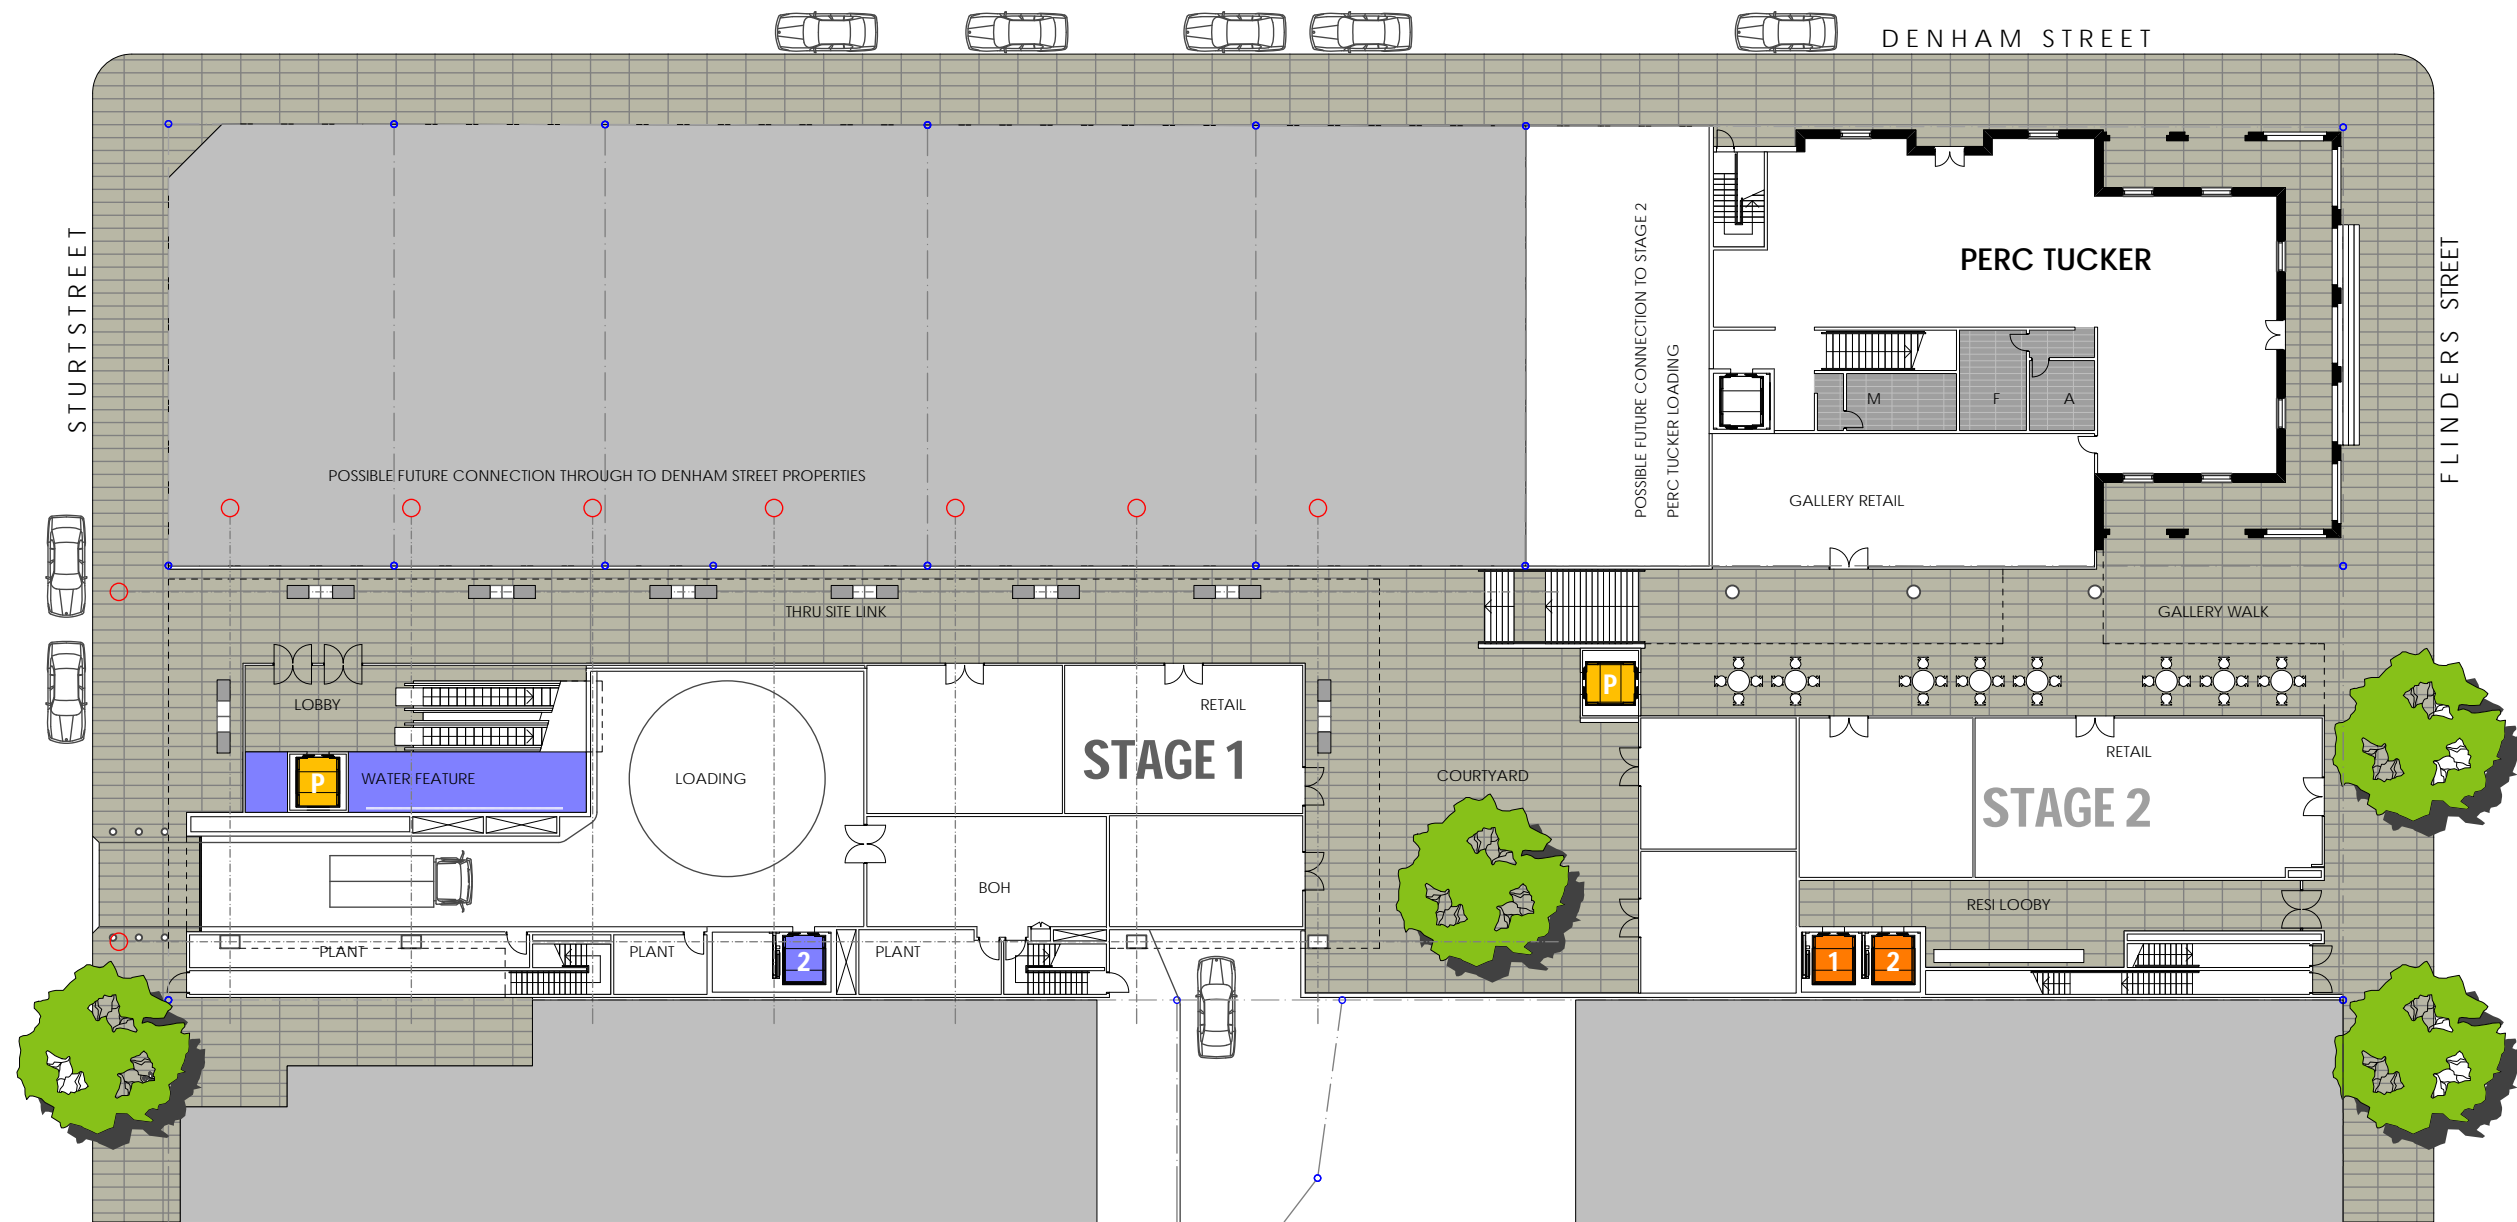

GROUND FLOOR



EVOLVE _ 12 STURT STREET, TOWNSVILLE



REV	DATE	ISSUE
A	06.09	INFORMATION

This drawing is issued upon the condition it is not copied, reproduced, retained or disclosed to any unauthorised person either wholly or in part without prior consent in writing of benson mccormack architects.
Do not scale drawings.

CLIENT
CAFALO
po box 643
Terry Hills NSW 2084




PROJECT NO. DRAWING
GROUND FLOOR

DRAWING NO. ISSUE
ASK 002 A

INFORMATION ONLY

ARCHITECT
benson mccormack
abn: 76 129 130 285
p: 61 2 9818 0777 f: 61 2 9818 0778
enquires@bensonmccormack.com



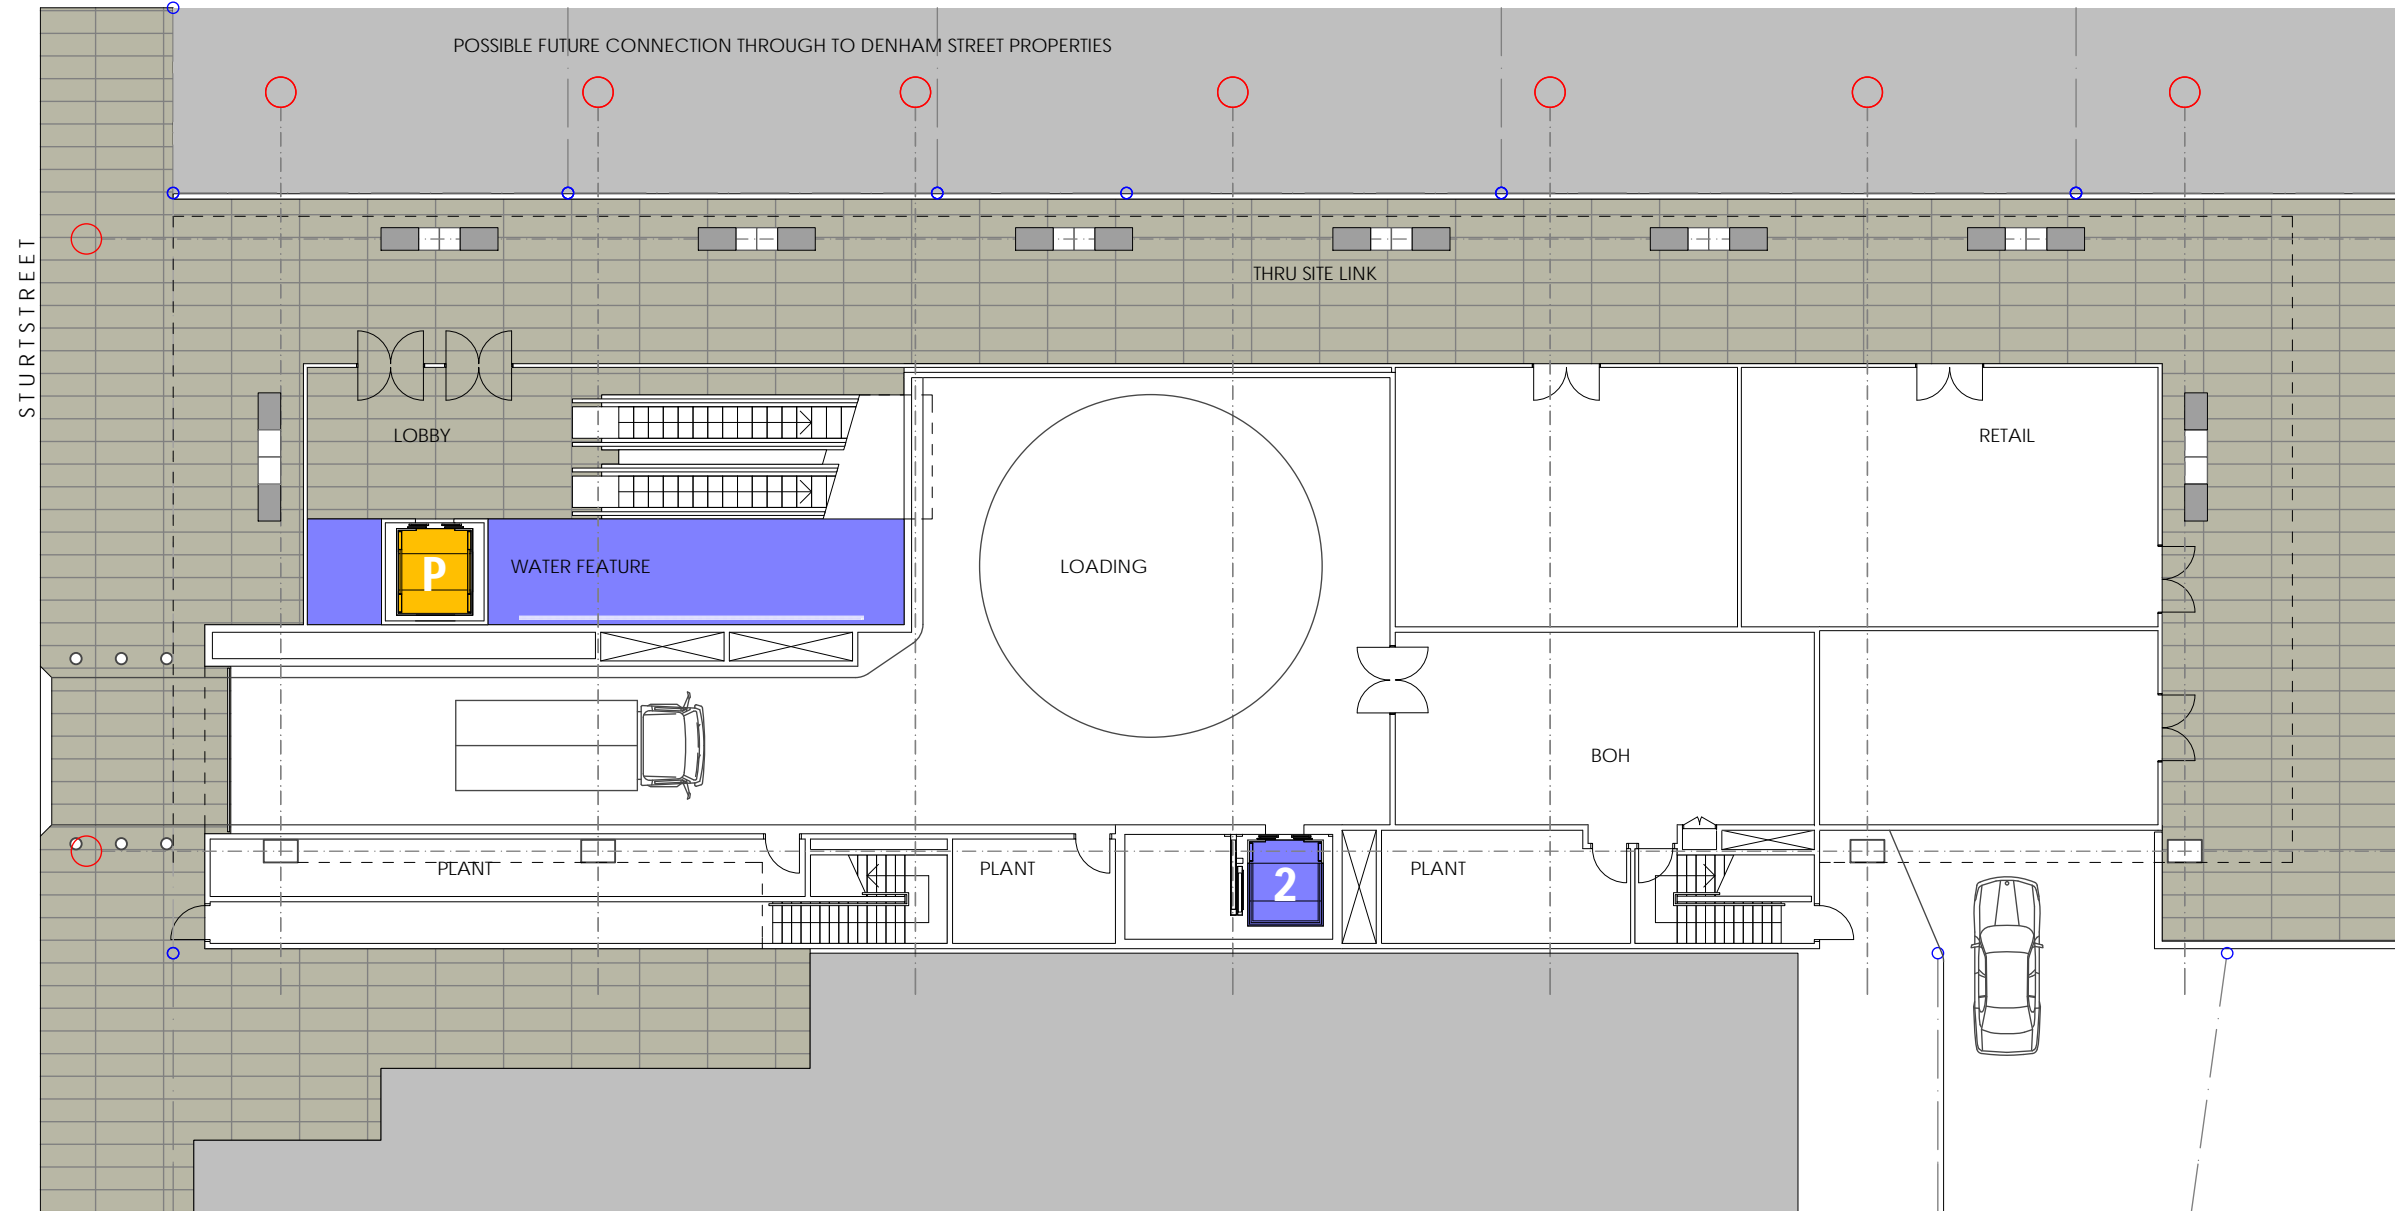

EVOLVE _ 12 STURT STREET, TOWNSVILLE

INFORMATION ONLY

0 1 2 5M

REV	DATE	ISSUE
A	06.09	INFORMATION

This drawing is issued upon the condition it is not copied, reproduced, retained or disclosed to any unauthorised person either wholly or in part without prior consent in writing of benson mccormack architects.
Do not scale drawings.

CLIENT
CAFALO
po box 643
Terry Hills NSW 2084



SCALE

PROJECT NO. DRAWING


STAGE 1 GROUND

DRAWING NO. ISSUE

ASK 003 A

ARCHITECT
benson mccormack
abn: 76 129 130 285
p: 61 2 9818 0777 f: 61 2 9818 0778
enquires@bensonmccormack.com



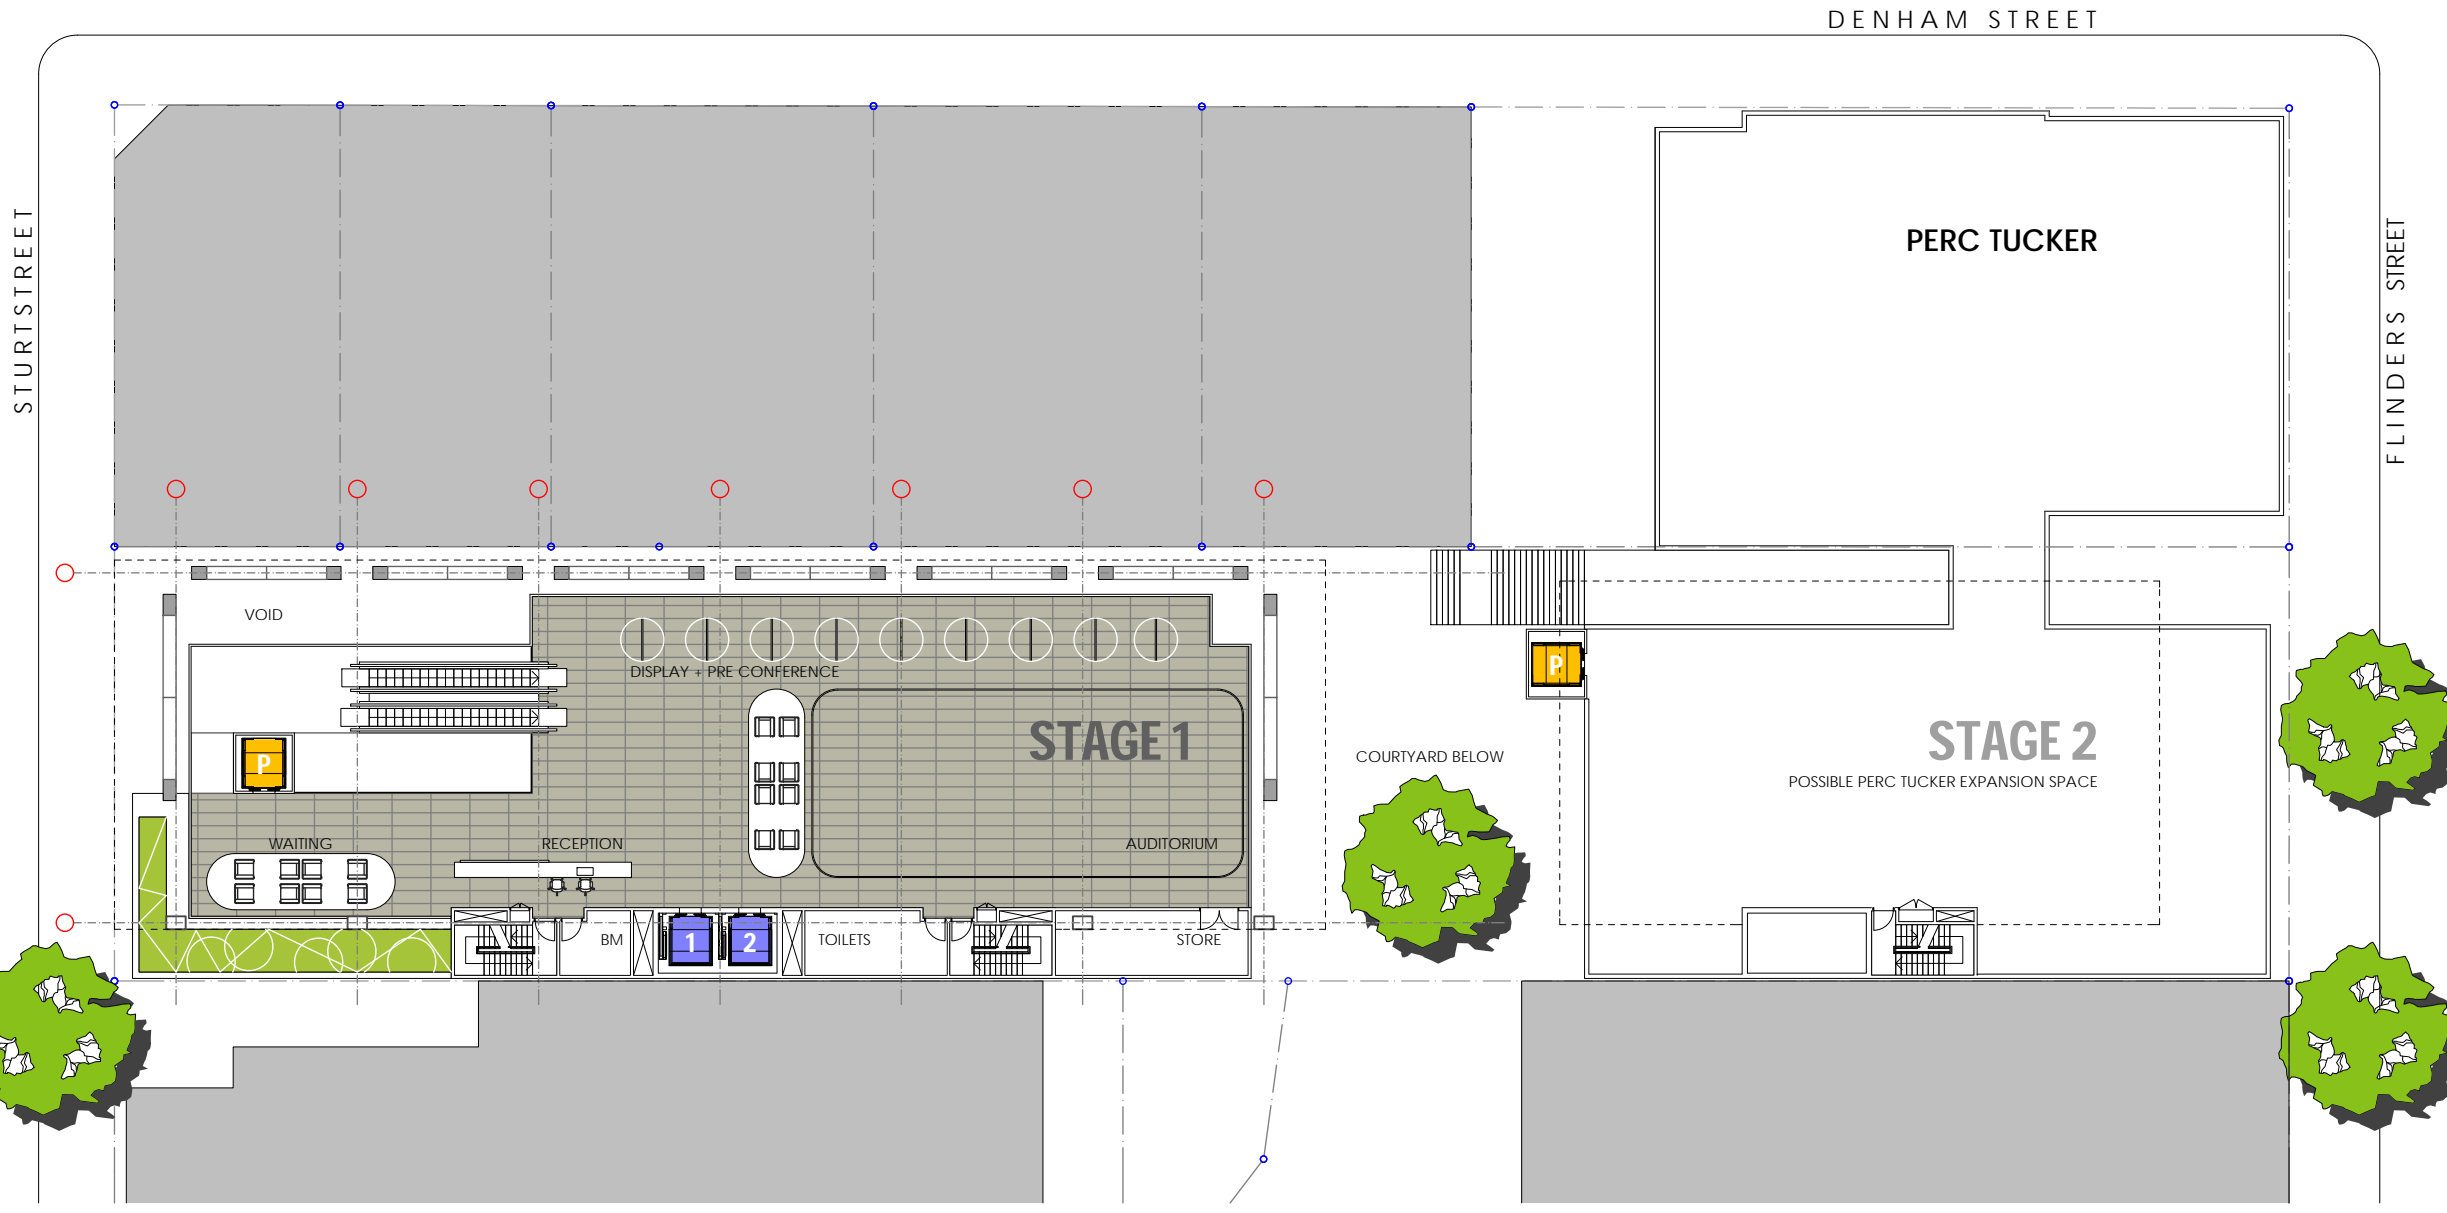

FIRST FLOOR



EVOLVE _ 12 STURT STREET, TOWNSVILLE

0 1 2 5M
 This drawing is issued upon the condition it is not copied, reproduced, retained or disclosed to any unauthorised person either wholly or in part without prior consent in writing of benson mccormack architects.
 Do not scale drawings.

REV	DATE	ISSUE
A	06.09	INFORMATION

CLIENT
CAFALO
 po box 643
 Terry Hills NSW 2084



SCALE


PROJECT NO.
 DRAWING
LEVEL 1

DRAWING NO. ISSUE
ASK 004 A

INFORMATION ONLY

ARCHITECT
benson mccormack
 abn: 76 129 130 285
 p: 61 2 9818 0777 f: 61 2 9818 0778
 enquires@bensonmccormack.com



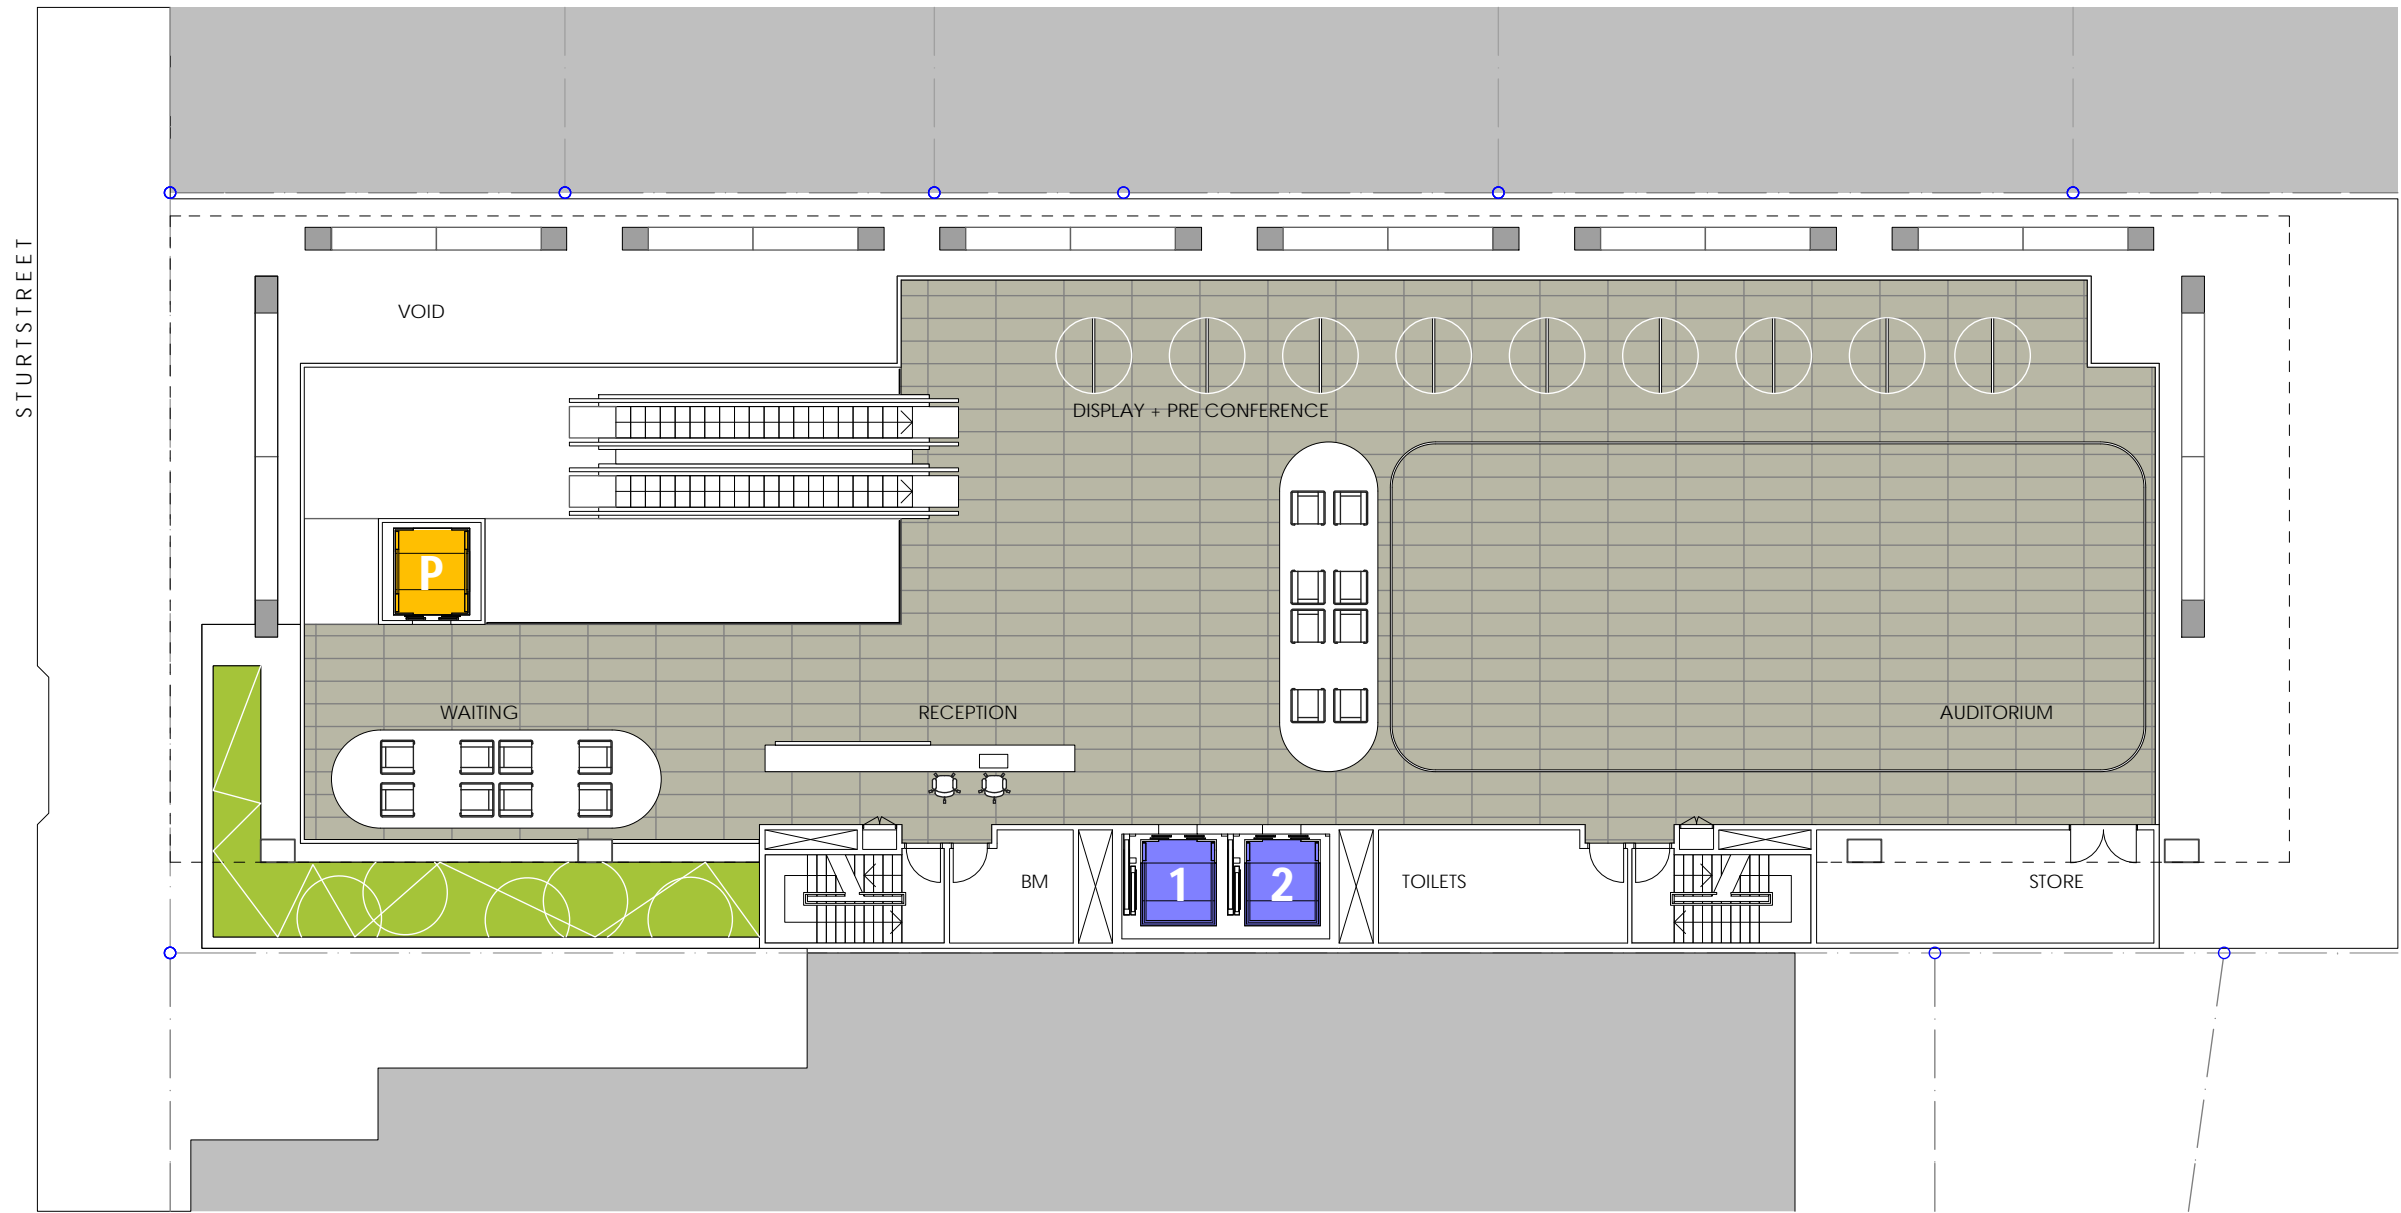

EVOLVE _ 12 STURT STREET, TOWNSVILLE

INFORMATION ONLY

0 1 2 5M
 This drawing is issued upon the condition it is not copied, reproduced, retained or disclosed to any unauthorised person either wholly or in part without prior consent in writing of benson mccormack architects.
 Do not scale drawings.

REV	DATE	ISSUE
A	06.09	INFORMATION

CLIENT
CAFALO
 po box 643
 Terry Hills NSW 2084




PROJECT NO. DRAWING
 STAGE 1 LEVEL 1

DRAWING NO. ISSUE
 ASK 005 A

ARCHITECT
benson mccormack
 abn: 76 129 130 285
 p: 61 2 9818 0777 f: 61 2 9818 0778
 enquires@bensonmccormack.com



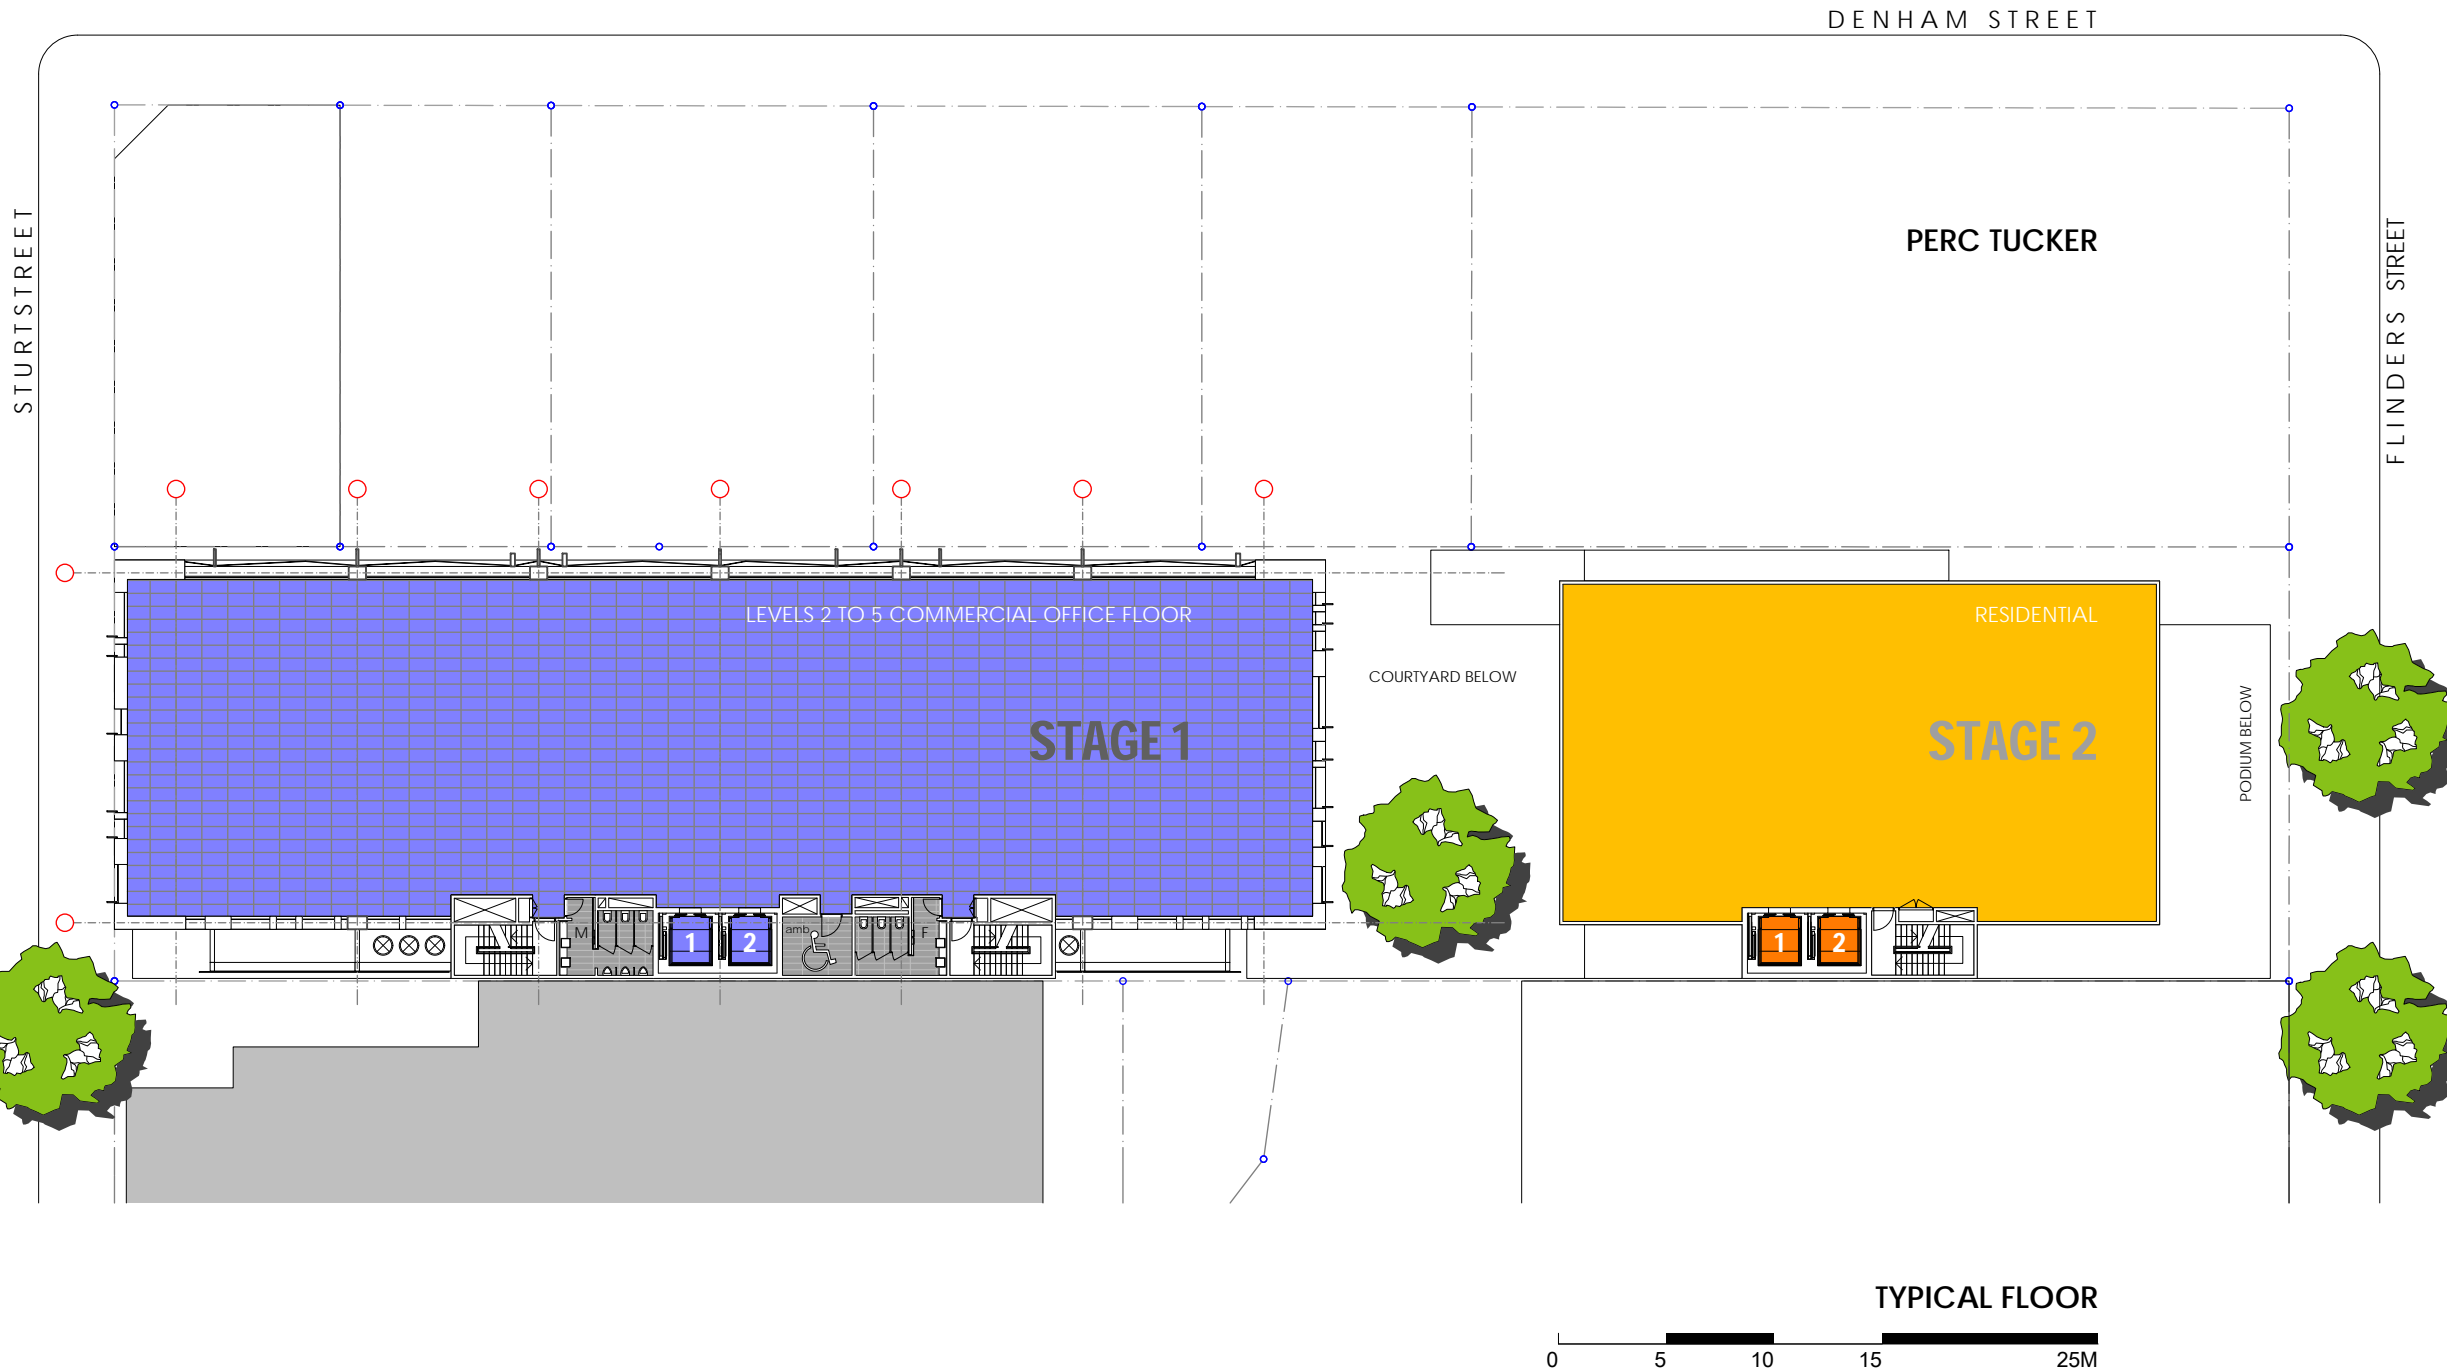

EVOLVE _ 12 STURT STREET, TOWNSVILLE

0 1 2 5M

This drawing is issued upon the condition it is not copied, reproduced, retained or disclosed to any unauthorised person either wholly or in part without prior consent in writing of benson mccormack architects.
Do not scale drawings.

REV	DATE	ISSUE
A	06.09	INFORMATION

CLIENT
CAFALO
po box 643
Terry Hills NSW 2084




PROJECT NO. DRAWING
TYPICAL FLOOR

DRAWING NO. ISSUE
ASK 006 A

INFORMATION ONLY

ARCHITECT
benson mccormack
abn: 76 129 130 285
p: 61 2 9818 0777 f: 61 2 9818 0778
enquires@bensonmccormack.com



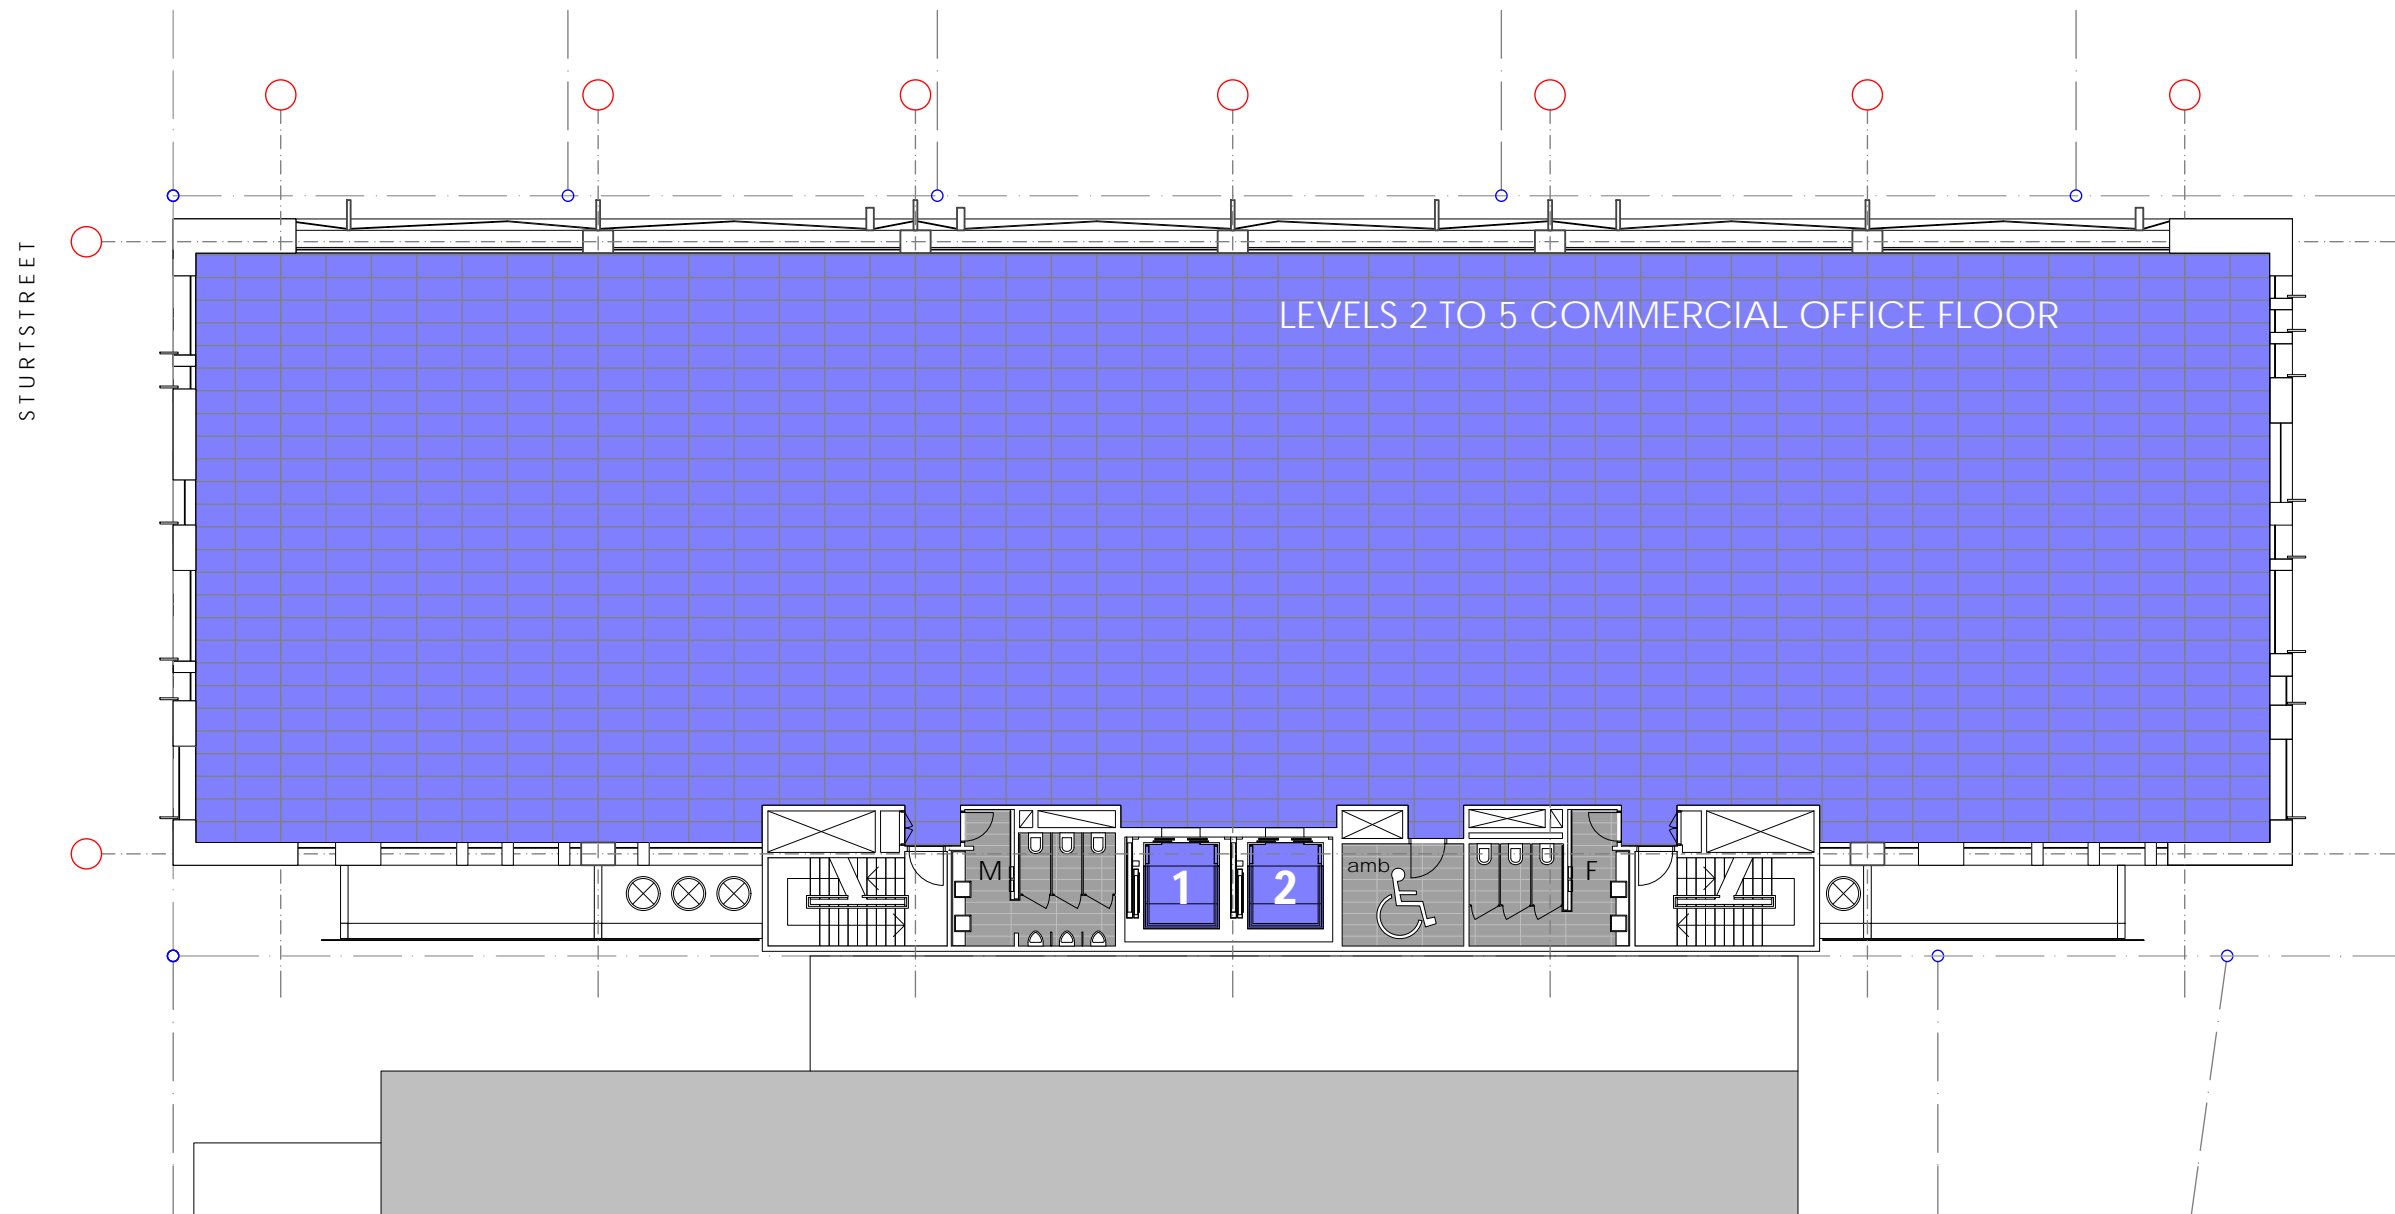

EVOLVE _ 12 STURT STREET, TOWNSVILLE



This drawing is issued upon the condition it is not copied, reproduced, retained or disclosed to any unauthorised person either wholly or in part without prior consent in writing of benson mccormack architects.
Do not scale drawings.

REV	DATE	ISSUE
A	06.09	INFORMATION

CLIENT
CAFALO
po box 643
Terry Hills NSW 2084



SCALE

PROJECT NO. DRAWING

STAGE 1 TYPICAL

DRAWING NO. ISSUE


ASK 007 A

ARCHITECT

benson mccormack
abn: 76 129 130 285
p: 61 2 9818 0777 f: 61 2 9818 0778
enquires@bensonmccormack.com



INFORMATION ONLY

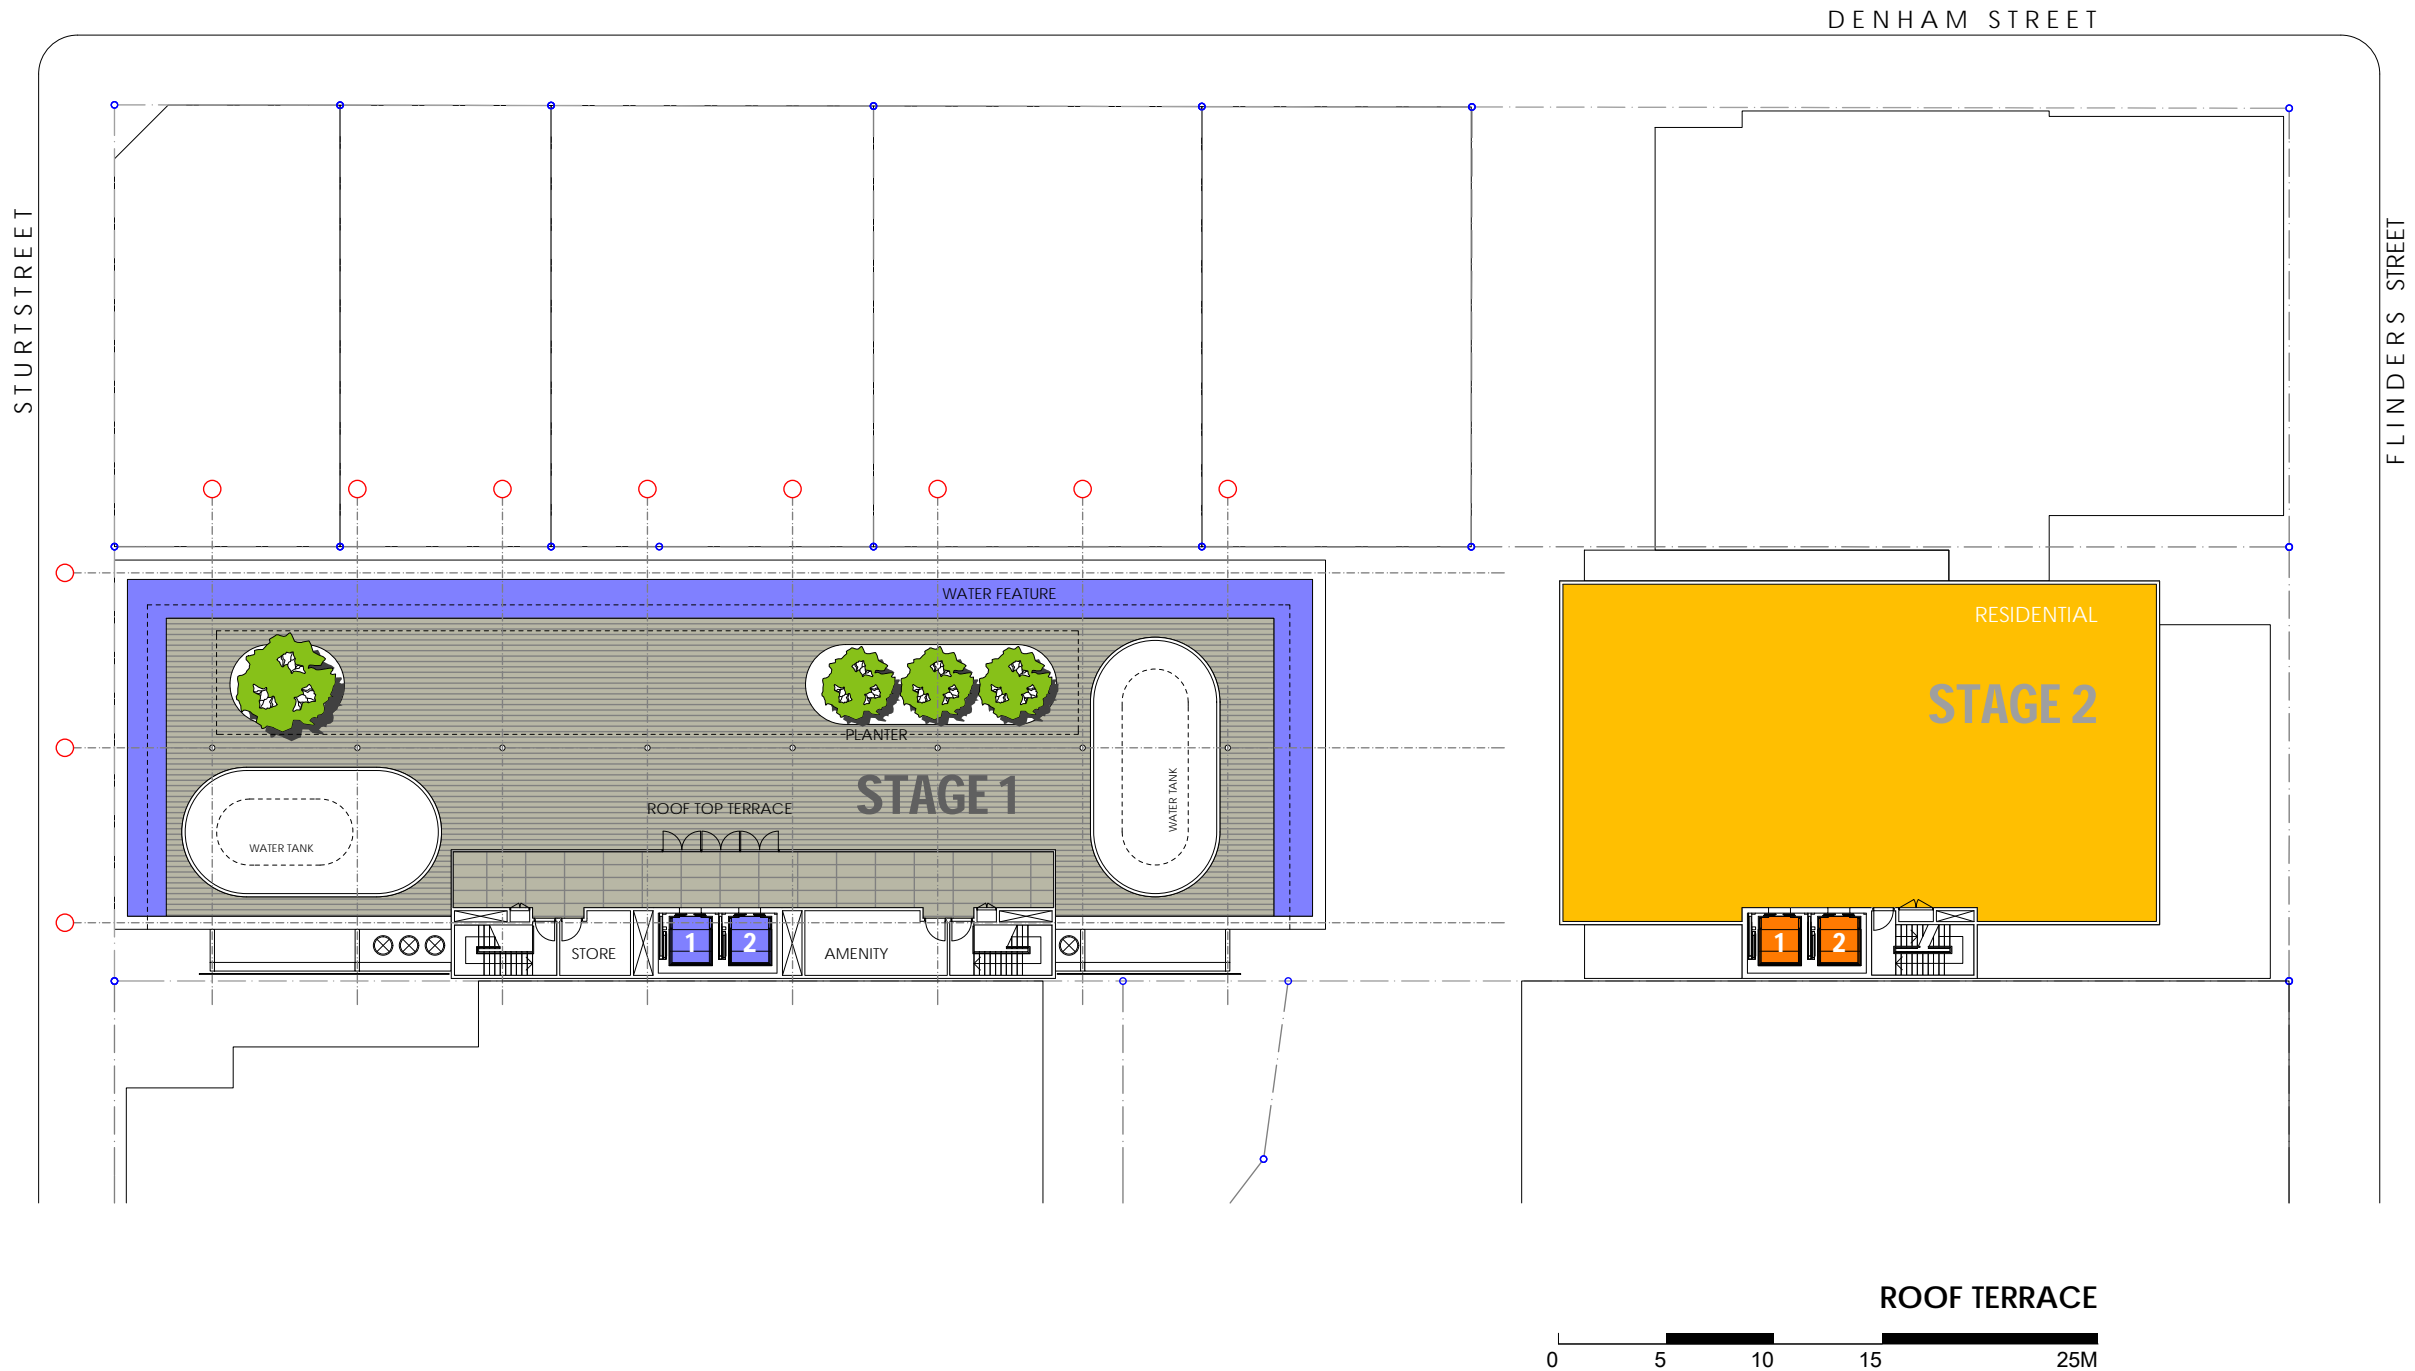

EVOLVE _ 12 STURT STREET, TOWNSVILLE

INFORMATION ONLY

0 1 2 5M
 This drawing is issued upon the condition it is not copied, reproduced, retained or disclosed to any unauthorised person either wholly or in part without prior consent in writing of benson mccormack architects.
 Do not scale drawings.

REV	DATE	ISSUE
A	06.09	INFORMATION

CLIENT
CAFALO
 po box 643
 Terry Hills NSW 2084




PROJECT NO. DRAWING
 ROOF TERRACE

DRAWING NO. ISSUE
 ASK 008 A

ARCHITECT
benson mccormack
 abn: 76 129 130 285
 p: 61 2 9818 0777 f: 61 2 9818 0778
 enquires@bensonmccormack.com



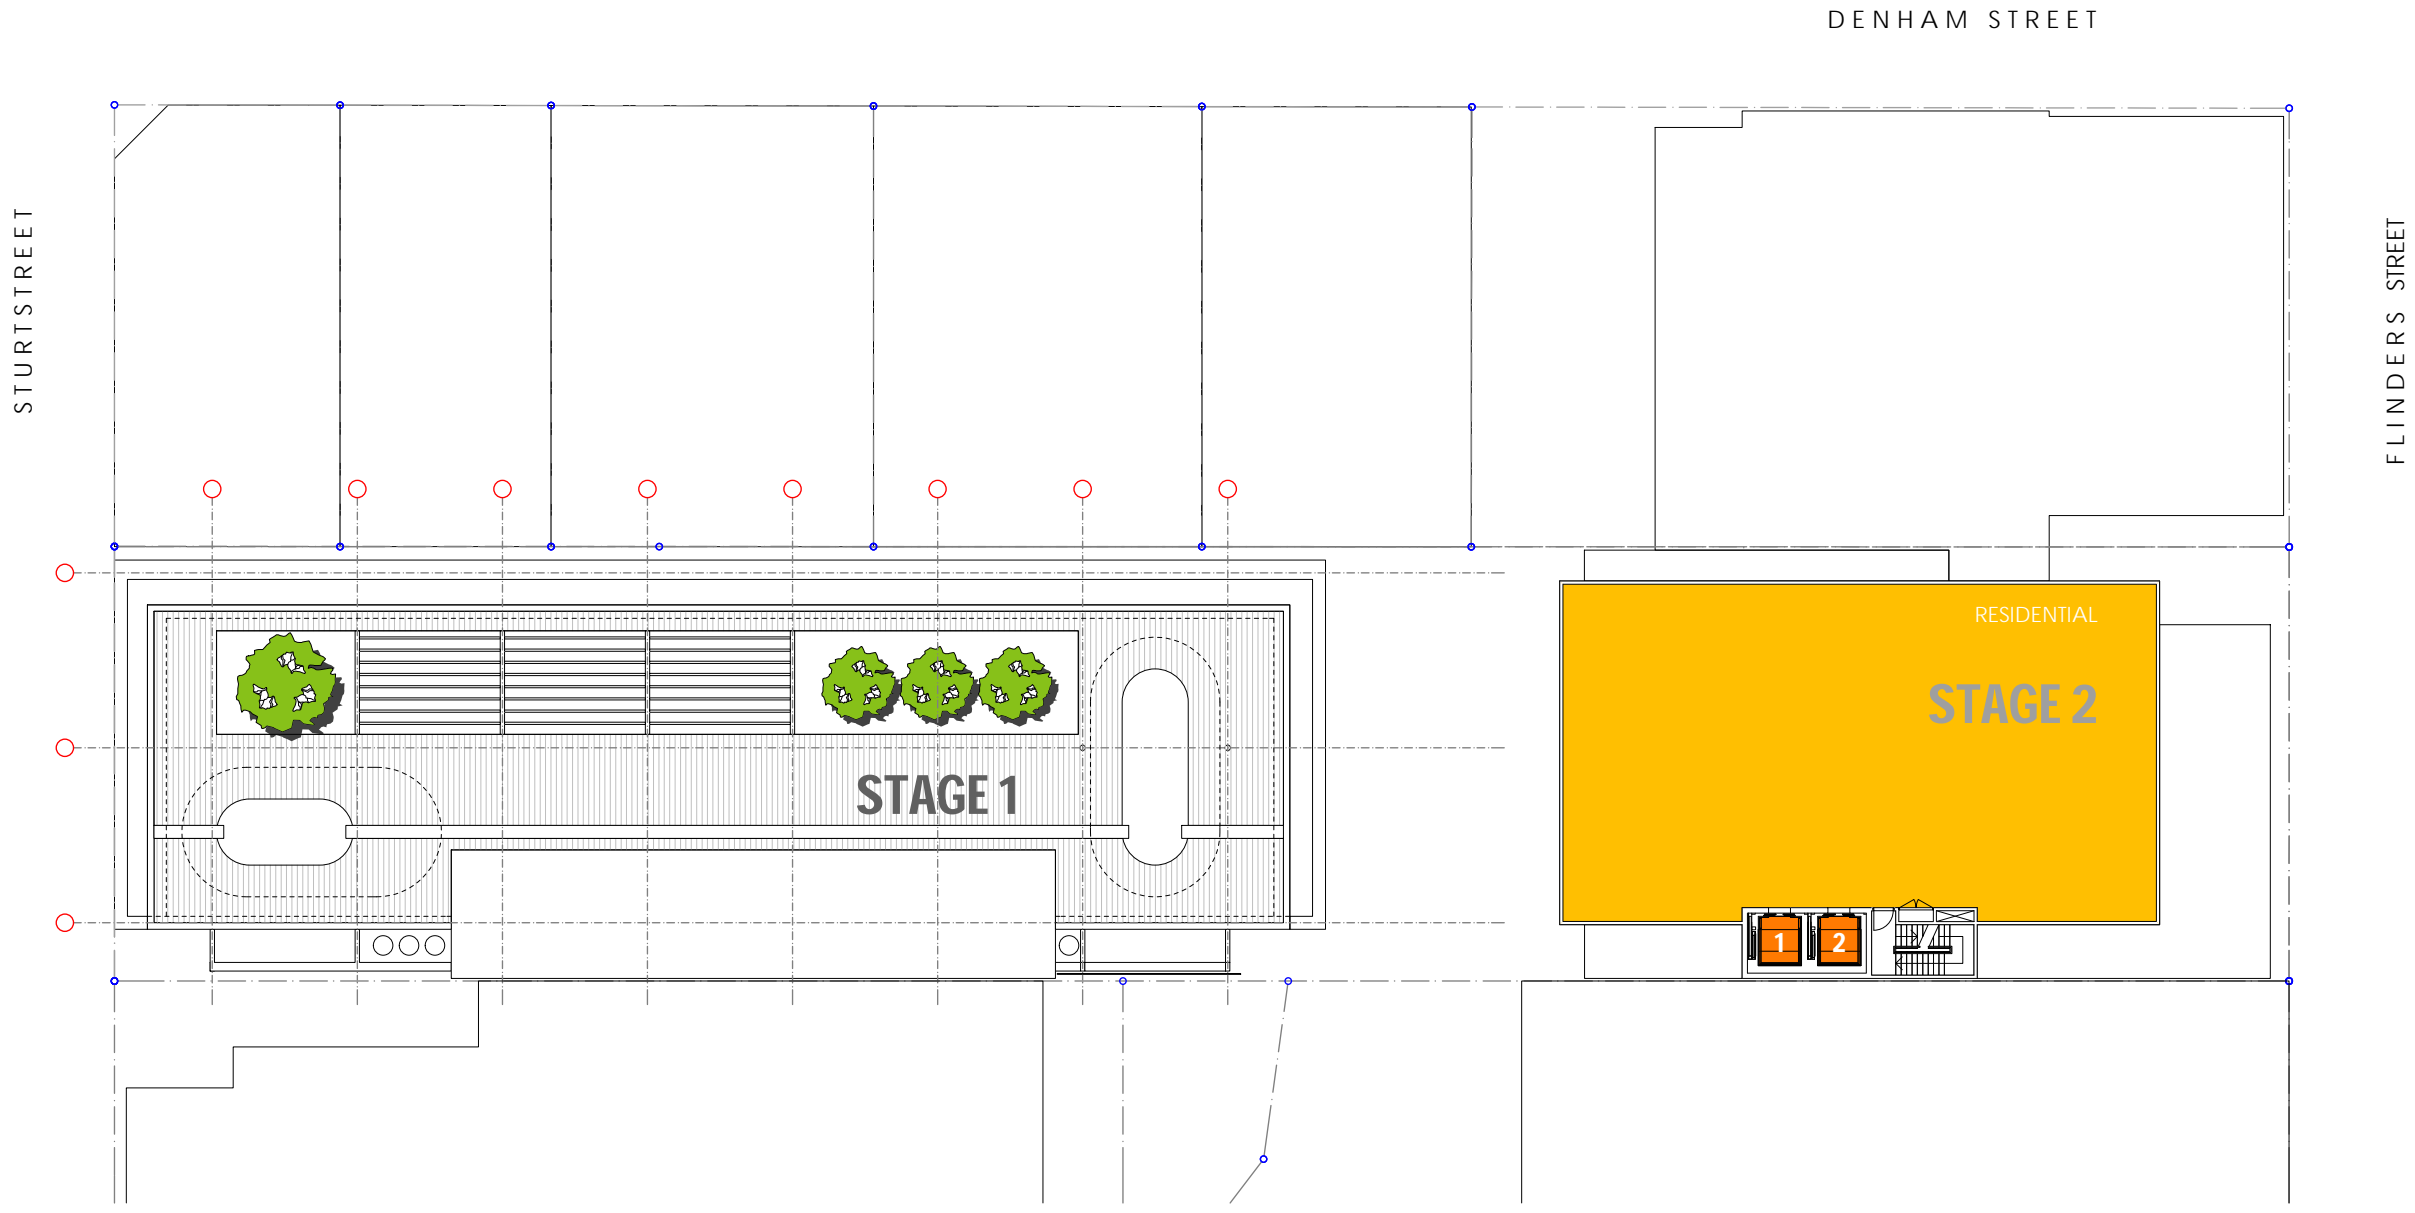

ROOF PLAN

EVOLVE _ 12 STURT STREET, TOWNSVILLE

0 1 2 5M
 This drawing is issued upon the condition it is not copied, reproduced, retained or disclosed to any unauthorised person either wholly or in part without prior consent in writing of benson mccormack architects.
 Do not scale drawings.

REV	DATE	ISSUE
A	06.09	INFORMATION

CLIENT
CAFALO
 po box 643
 Terry Hills NSW 2084



PROJECT NO. DRAWING
ROOF PLAN

DRAWING NO. ISSUE
ASK 009 A

ARCHITECT
benson mccormack
 abn: 76 129 130 285
 p: 61 2 9818 0777 f: 61 2 9818 0778
 enquires@bensonmccormack.com



INFORMATION ONLY



EVOLVE _ 12 STURT STREET, TOWNSVILLE

INFORMATION ONLY

0 1 2 5M

This drawing is issued upon the condition it is not copied, reproduced, retained or disclosed to any unauthorised person either wholly or in part without prior consent in writing of benson mccormack architects.
Do not scale drawings.

REV	DATE	ISSUE
A	06.09	INFORMATION

CLIENT
CAFALO
po box 643
Terry Hills NSW 2084

PROJECT NORTH SCALE


PROJECT NO. DRAWING

ELEVATION NORTH ASK 010 A

DRAWING NO. ISSUE

ARCHITECT
benson mccormack
abn: 76 129 130 285
p: 61 2 9818 0777 f: 61 2 9818 0778
enquires@bensonmccormack.com



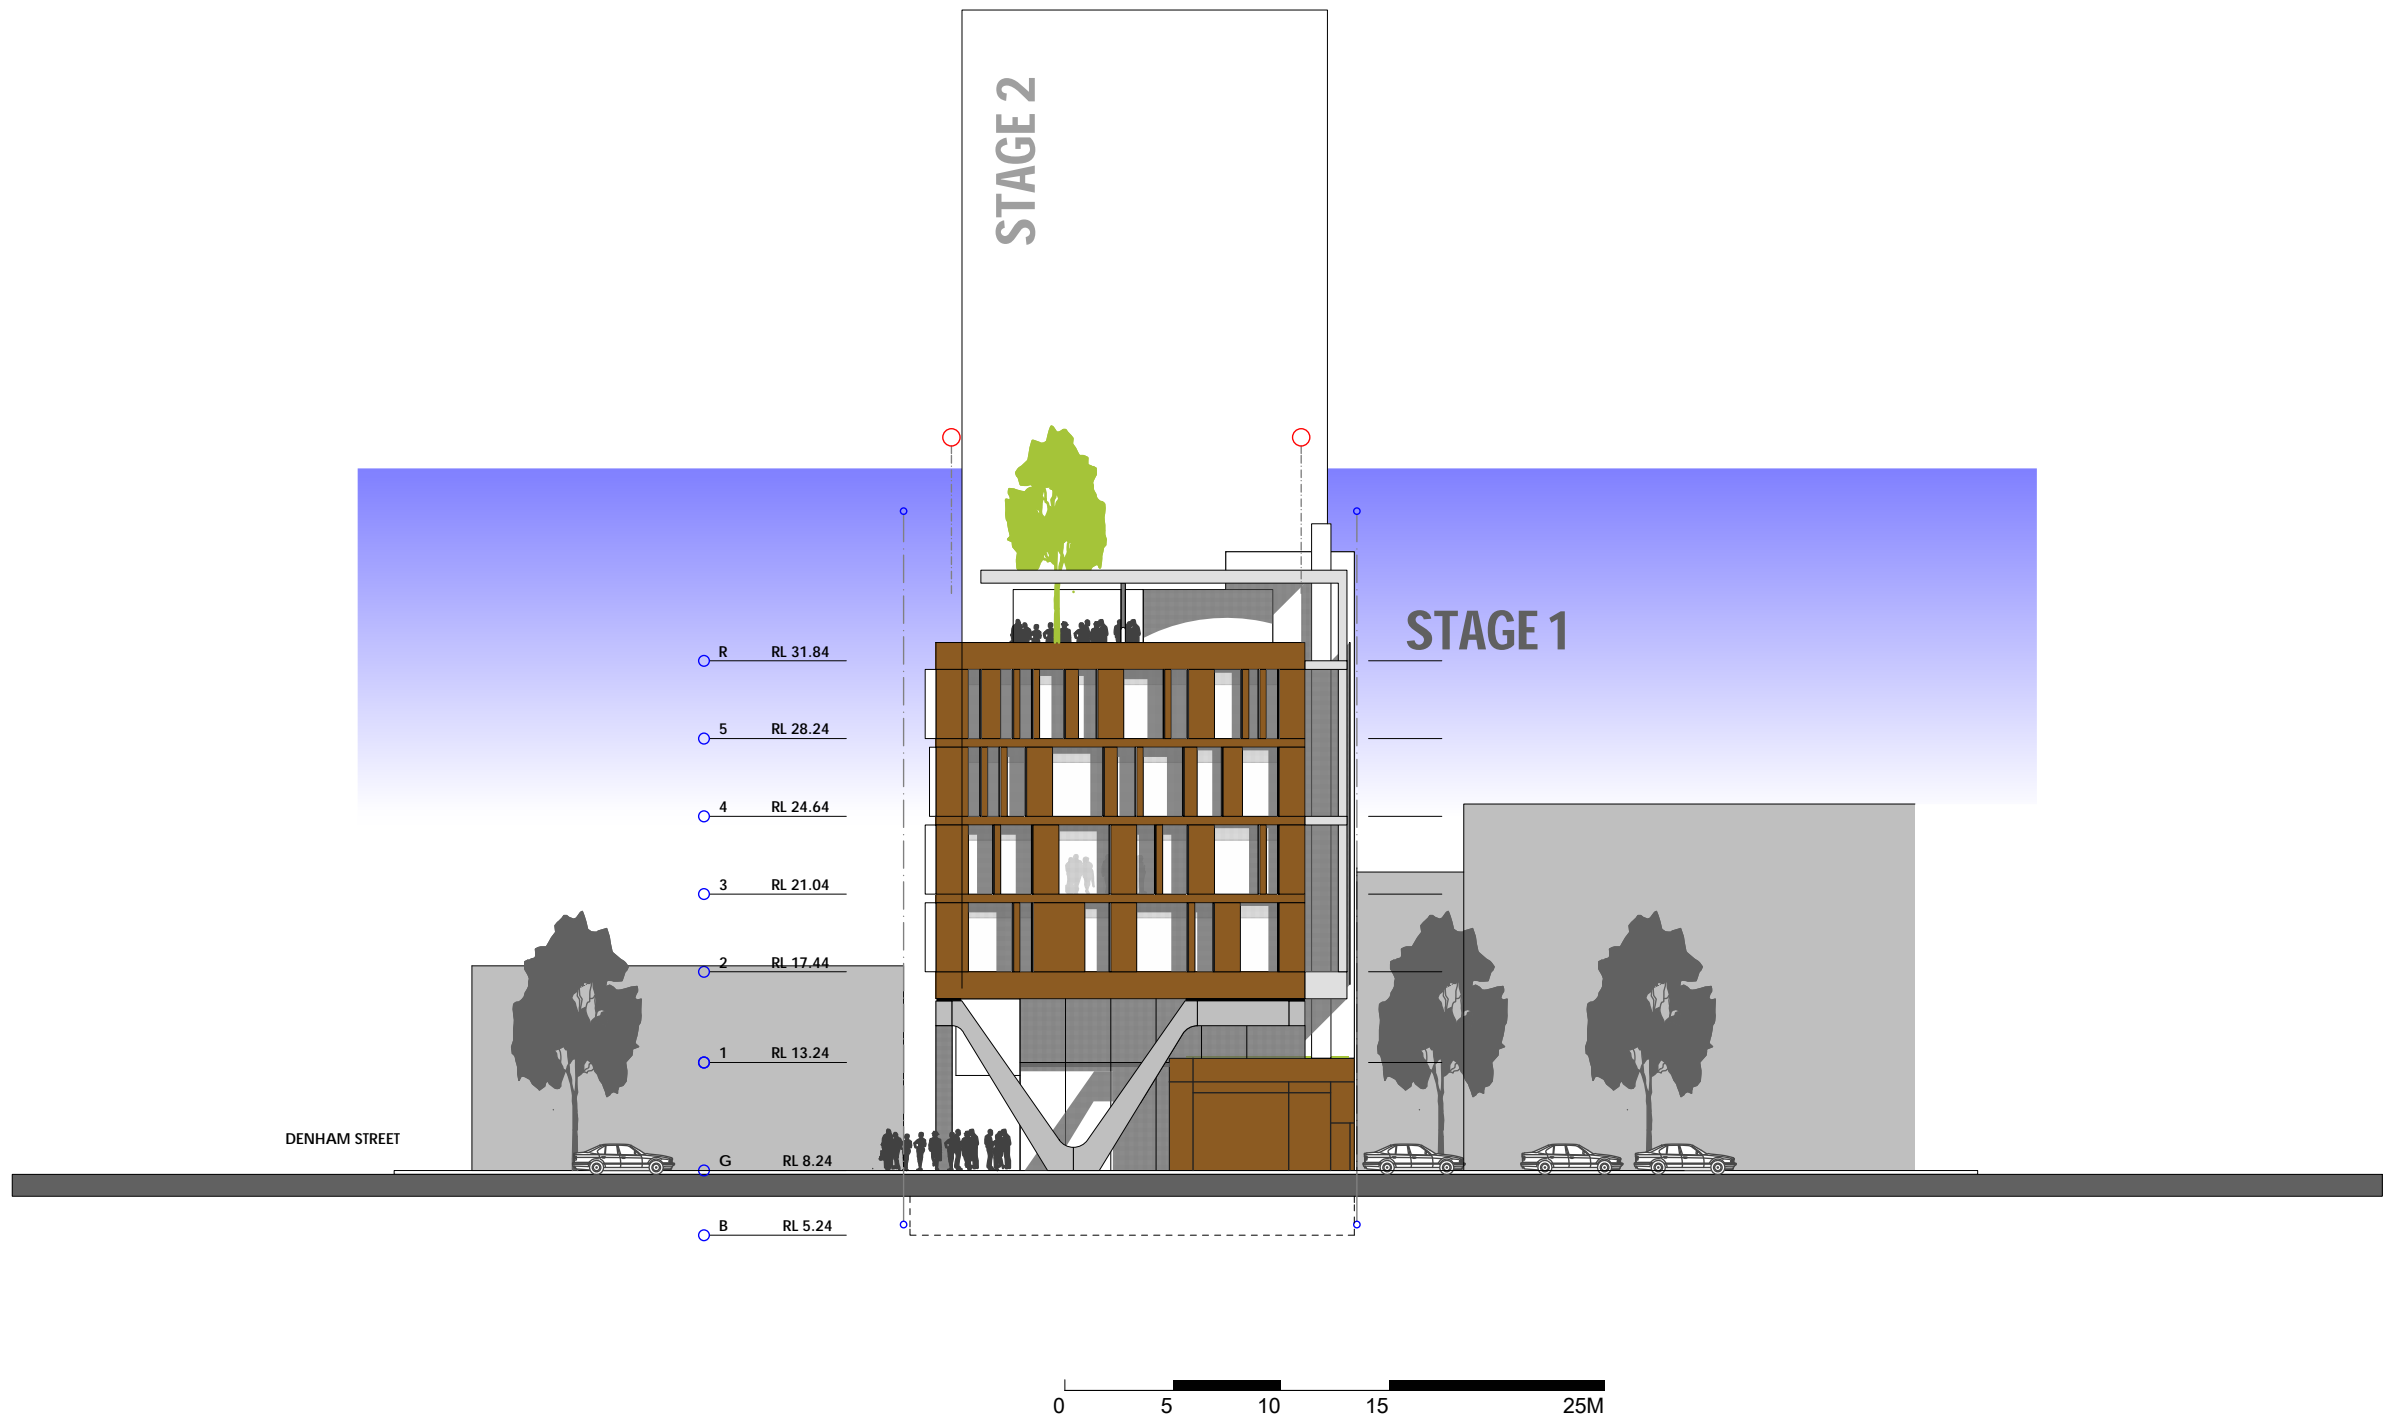

EVOLVE _ 12 STURT STREET, TOWNSVILLE



This drawing is issued upon the condition it is not copied, reproduced, retained or disclosed to any unauthorised person either wholly or in part without prior consent in writing of benson mccormack architects.
Do not scale drawings.

REV	DATE	ISSUE
A	06.09	INFORMATION

CLIENT
CAFALO
po box 643
Terry Hills NSW 2084

PROJECT NORTH SCALE


PROJECT NO. DRAWING
STURT ELEVATION

DRAWING NO. ISSUE
ASK 011 A

INFORMATION ONLY

ARCHITECT
benson mccormack
abn: 76 129 130 285
p: 61 2 9818 0777 f: 61 2 9818 0778
enquires@bensonmccormack.com



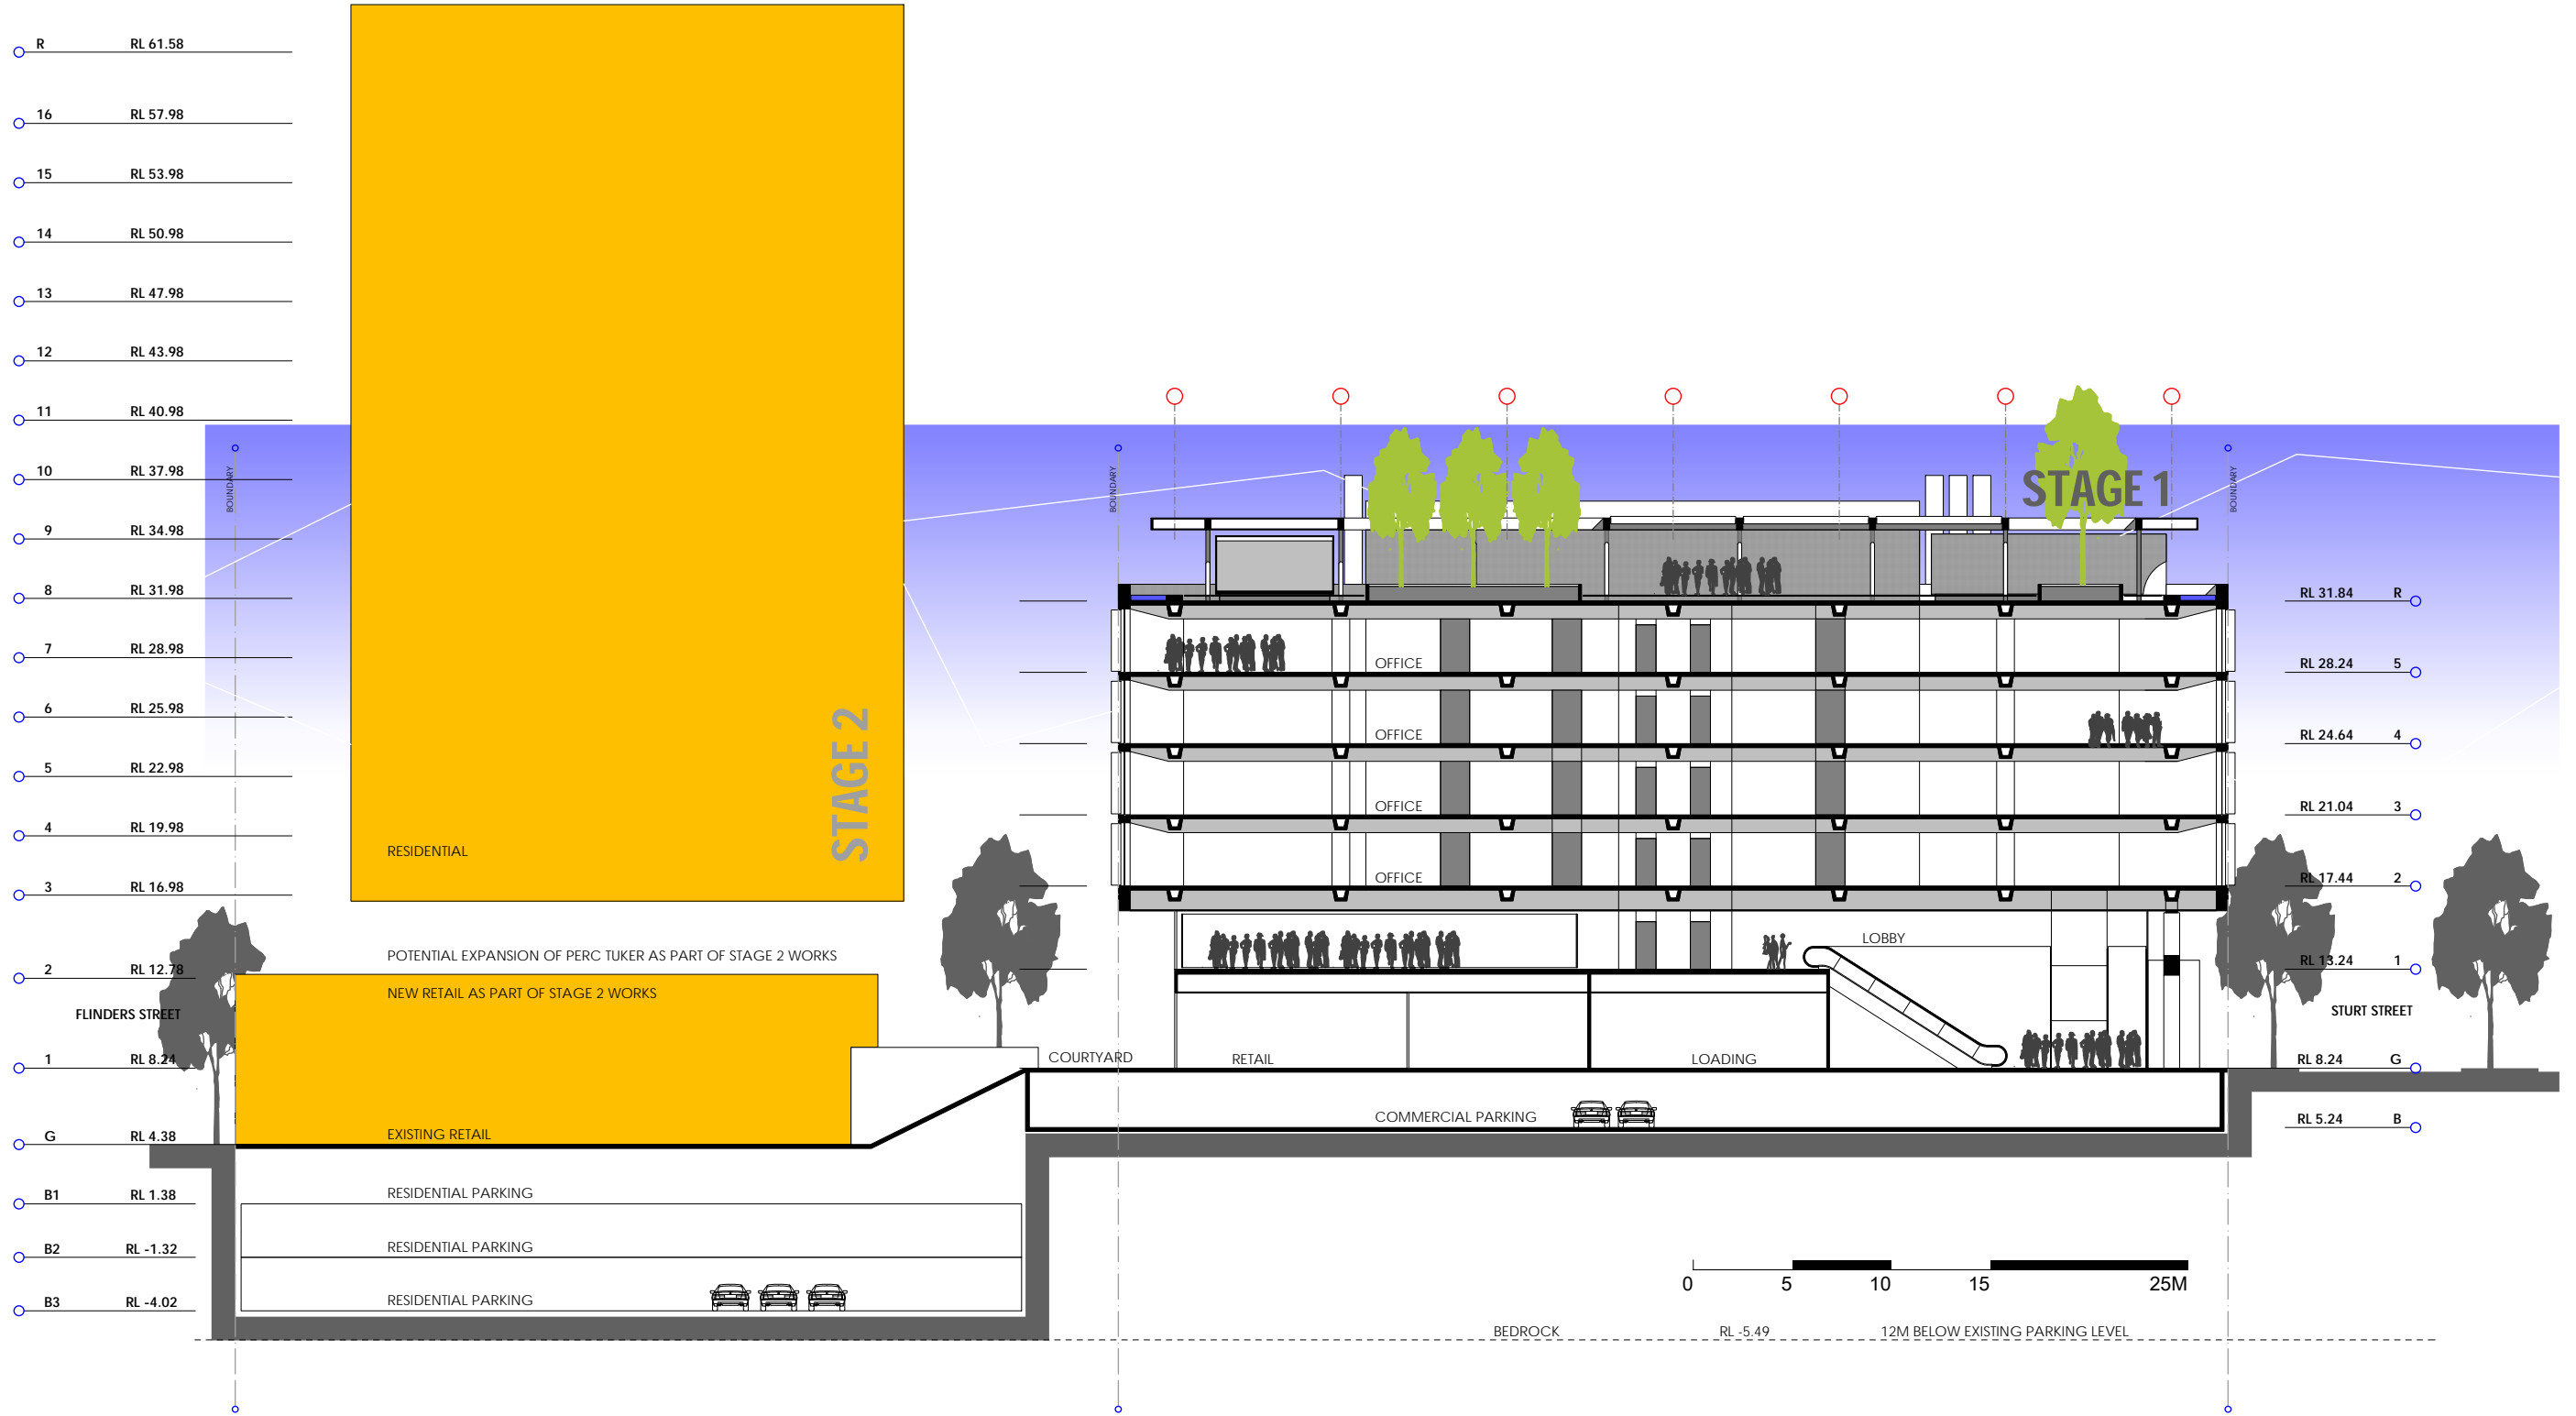

EVOLVE _ 12 STURT STREET, TOWNSVILLE



This drawing is issued upon the condition it is not copied, reproduced, retained or disclosed to any unauthorised person either wholly or in part without prior consent in writing of benson mccormack architects.
Do not scale drawings.

REV	DATE	ISSUE
A	06.09	INFORMATION

CLIENT
CAFALO
po box 643
Terry Hills NSW 2084

PROJECT NORTH SCALE

PROJECT NO. DRAWING
LONG SECTION

DRAWING NO. ISSUE
ASK 012 A

INFORMATION ONLY

ARCHITECT
benson mccormack
abn: 76 129 130 285
p: 61 2 9818 0777 f: 61 2 9818 0778
enquires@bensonmccormack.com



APPENDIX

DEGW ASSESSMENT